



CONCEPT PLAN 4
FLAVELLE STREET SPEEDHUMP
RECONSTRUCTION

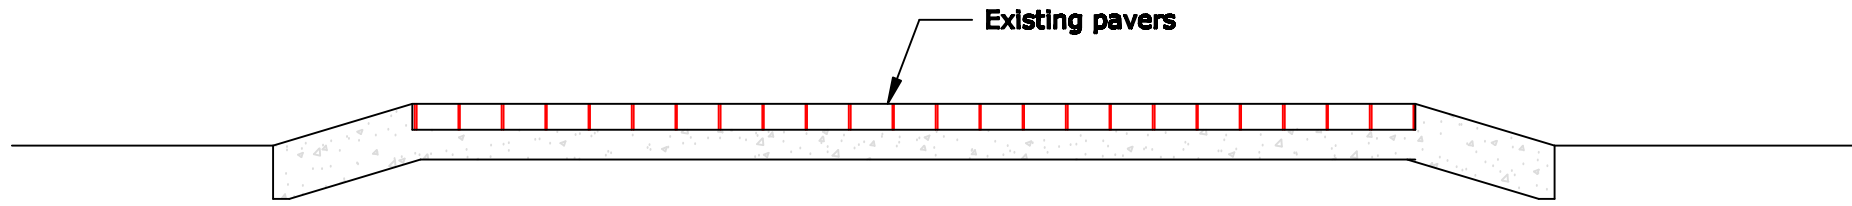

CURRENT CROSS SECTION ALONG HUMP

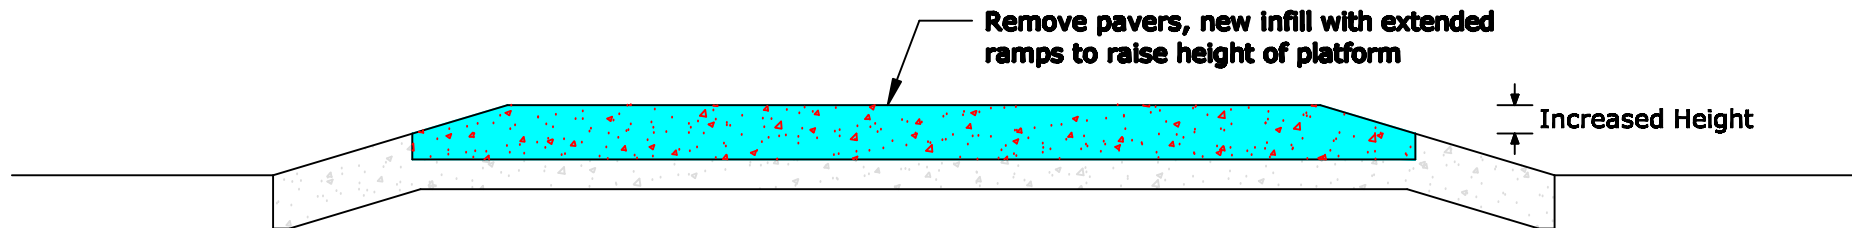

MODIFIED PROFILE

- *Higher speed humps will reduce traffic speed.*
- *Re-new warning signs at each hump, with 25km/h advisory speed.*
- *Ramps to be treated to reflect headlights.*
- *Bollards to be installed to make humps look narrower.*
- *All the above will reduce traffic speed and make Flavelle Street less attractive to through traffic.*

NOT TO SCALE