


# CONCEPT PLAN 3

Intersection of Flavelle Street & Wellbank Street

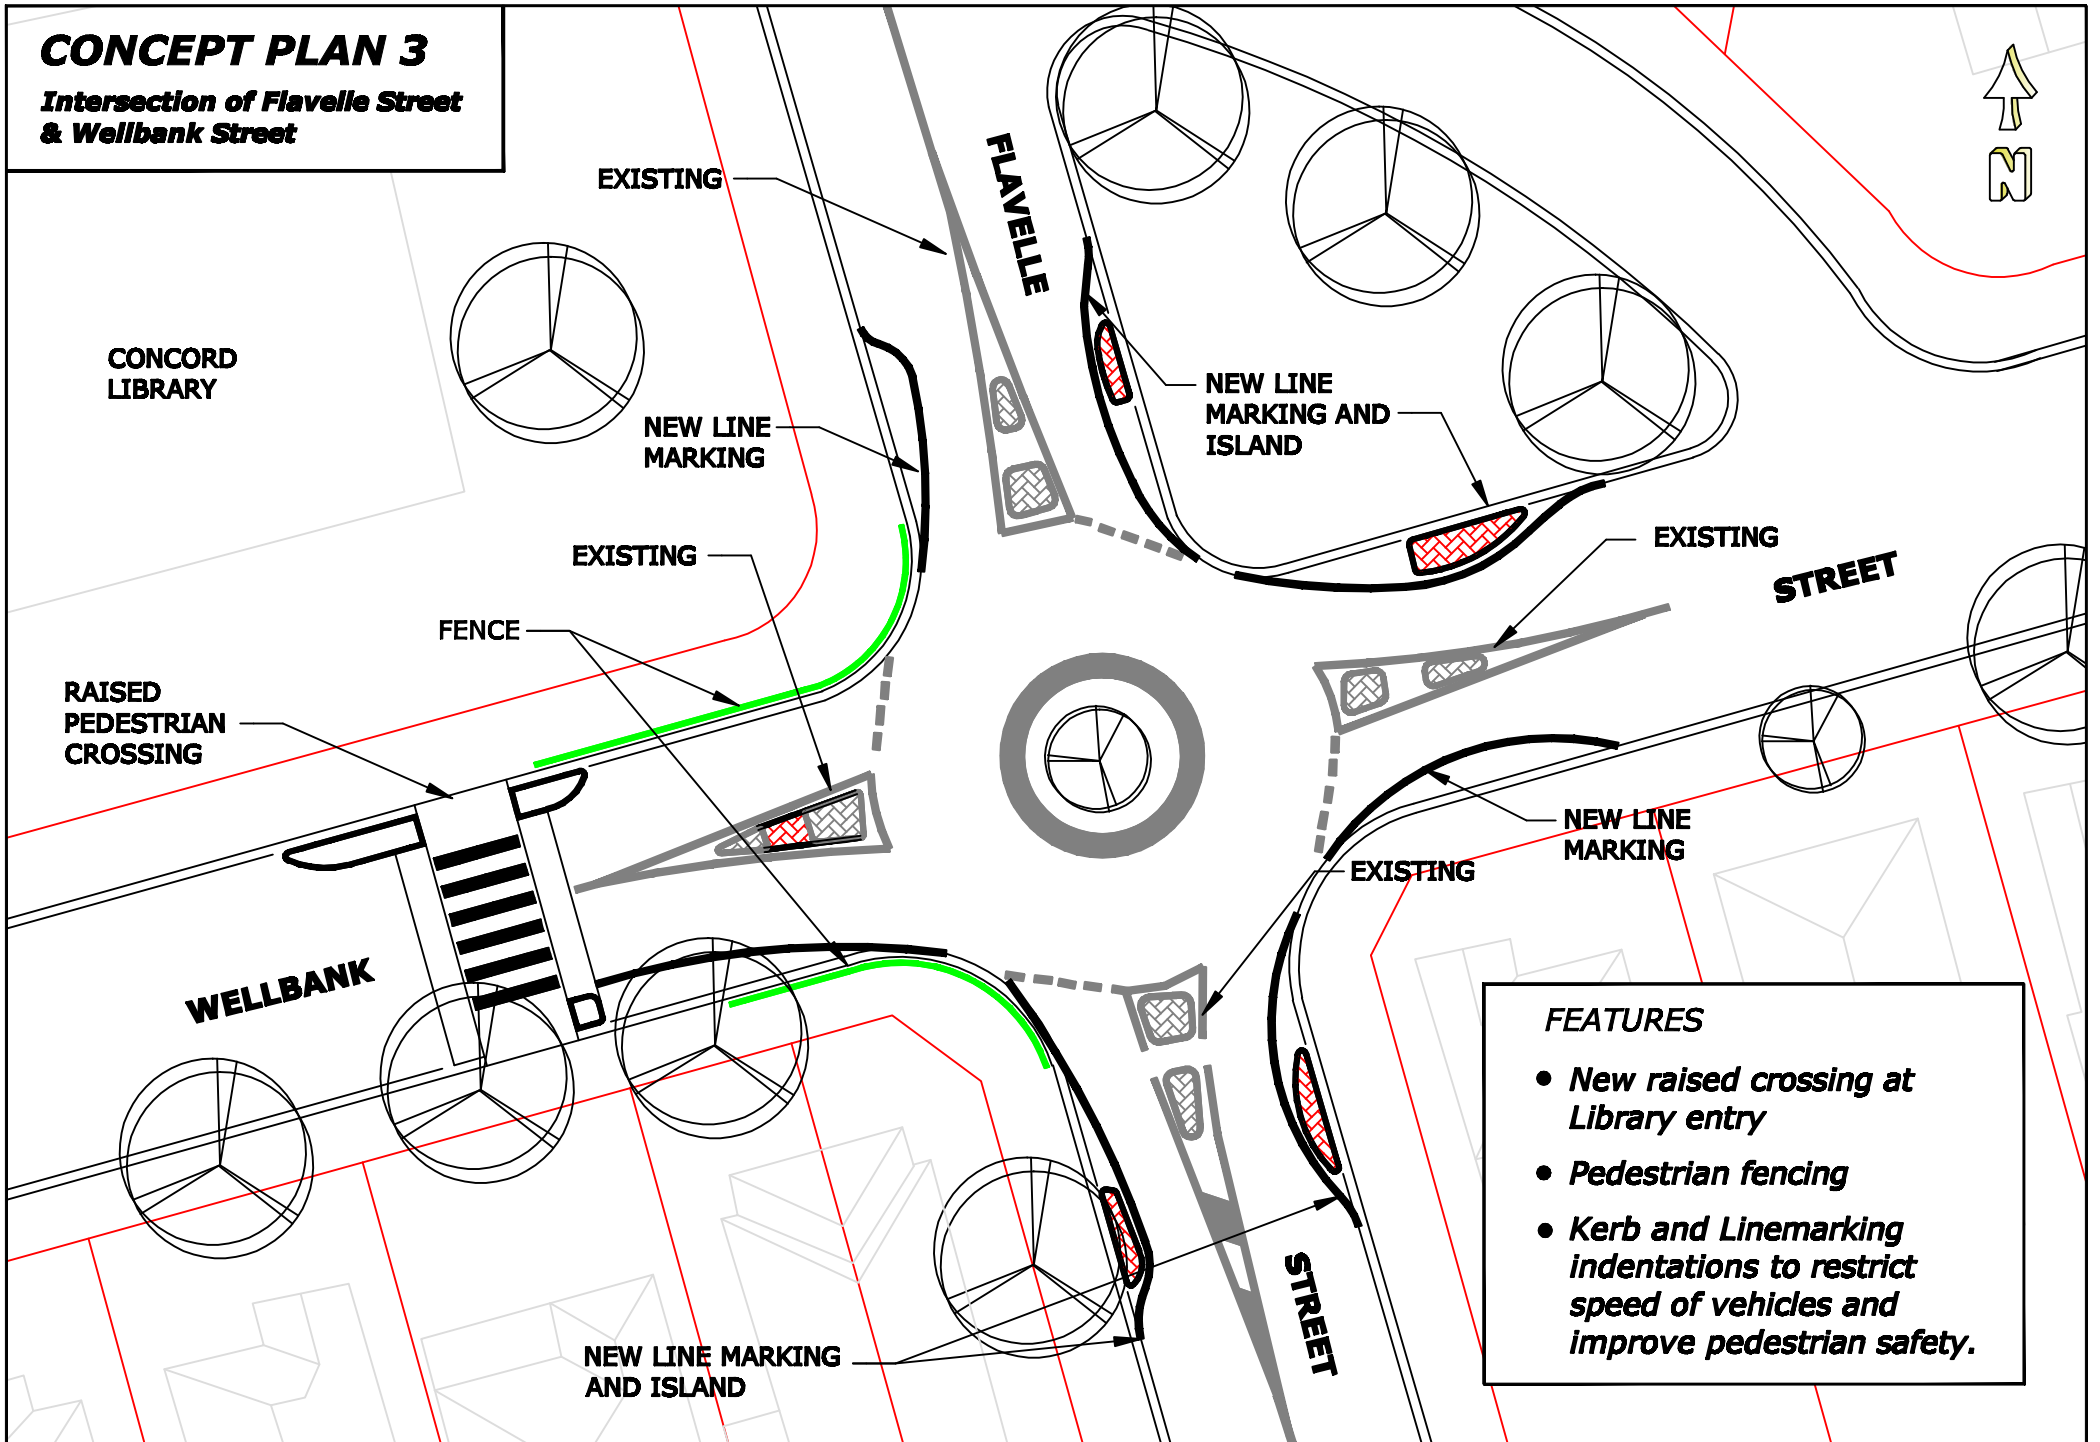

## FEATURES

- *New raised crossing at Library entry*
- *Pedestrian fencing*
- *Kerb and Linemarking indentations to restrict speed of vehicles and improve pedestrian safety.*