


# CONCEPT PLAN 5

Intersection of Flavelle Street & Patterson Street

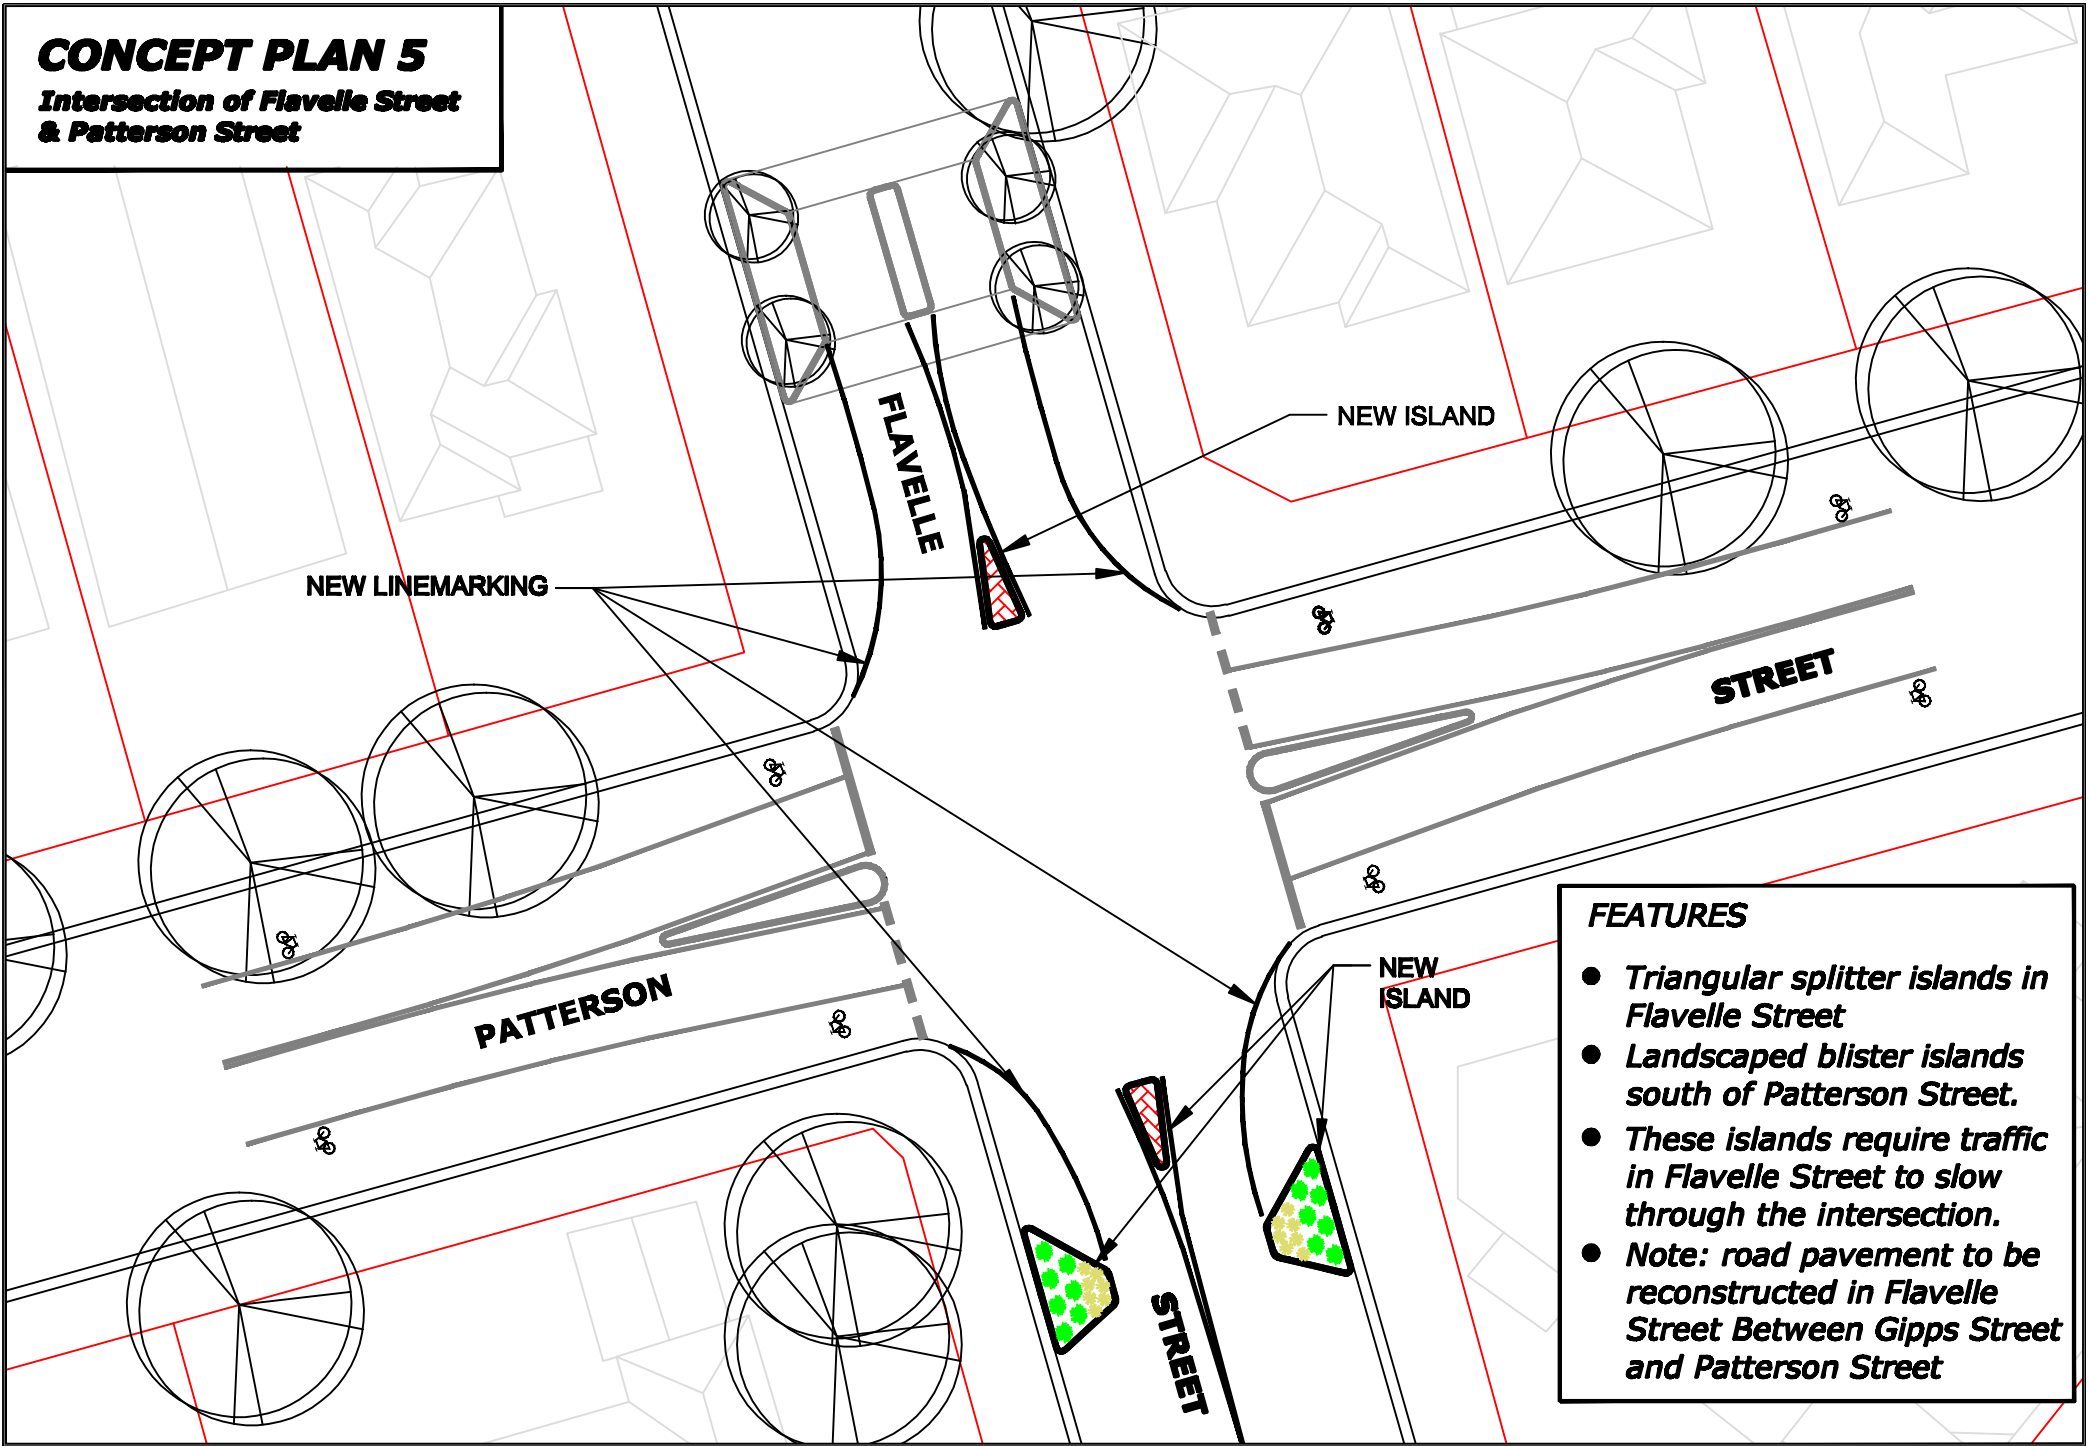

## FEATURES

- *Triangular splitter islands in Flavelle Street*
- *Landscaped blister islands south of Patterson Street.*
- *These islands require traffic in Flavelle Street to slow through the intersection.*
- *Note: road pavement to be reconstructed in Flavelle Street Between Gipps Street and Patterson Street*